



NOTES


1. ALL DIMENSIONS ARE IN MILLIMETERS
2. ALL LEVELS ARE IN METERS
3. ALL STEEL WORKS HOT PIPED GALVANIZED

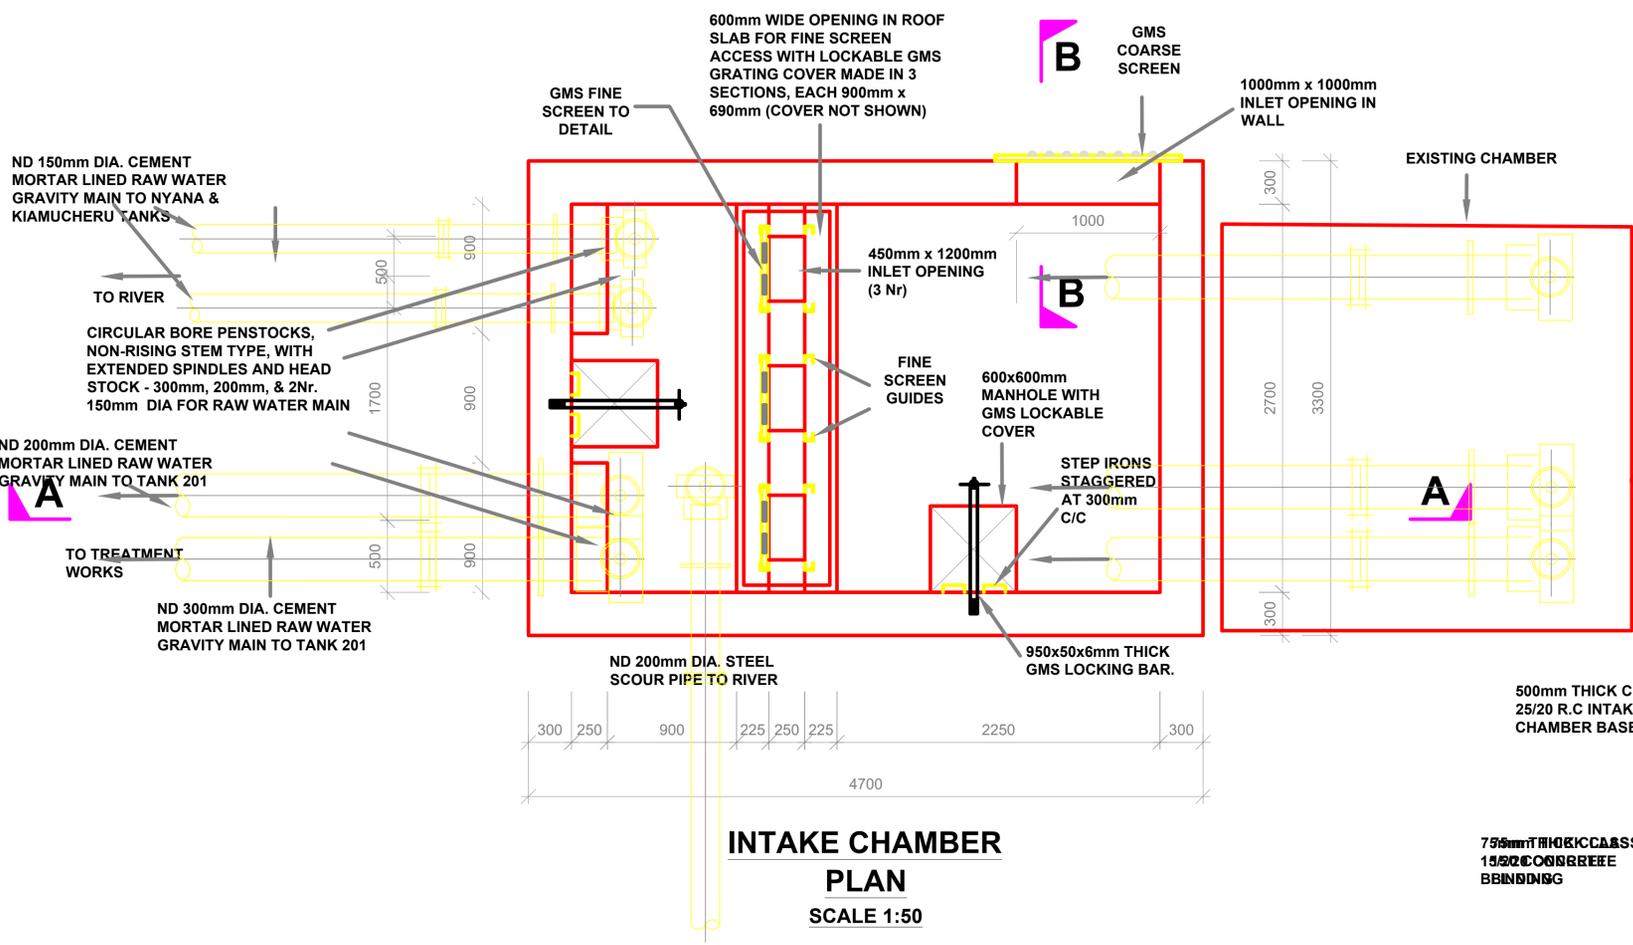


INTAKE CHAMBER PLAN
SCALE 1:50

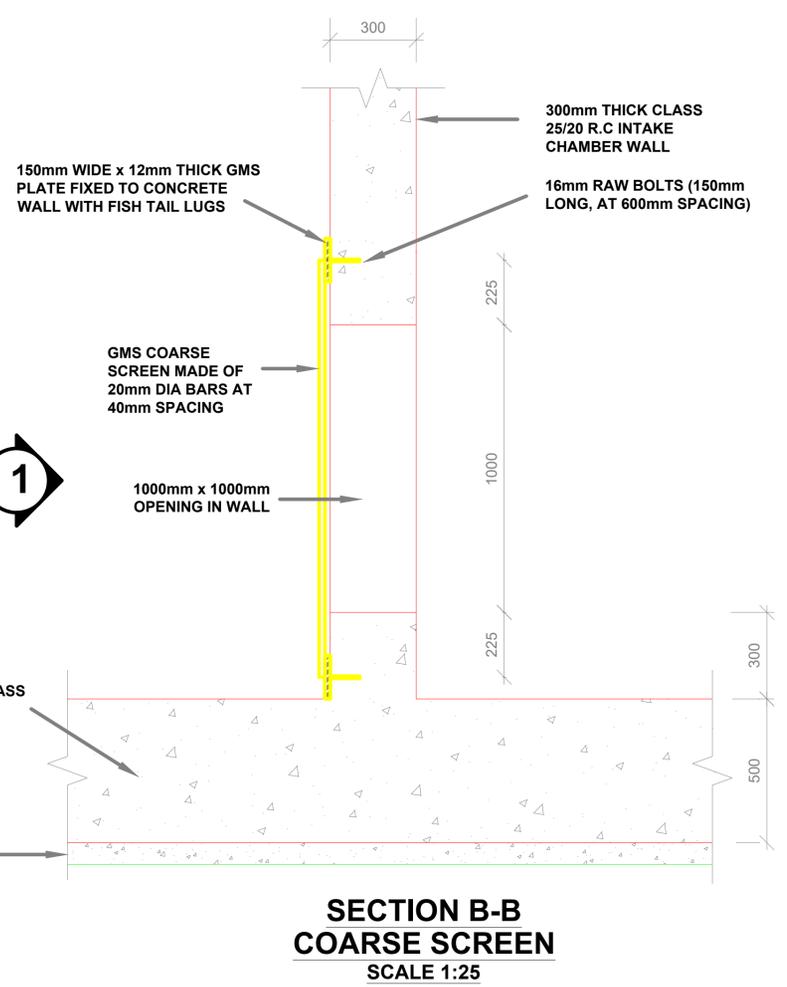

SECTION B-B COARSE SCREEN
SCALE 1:25

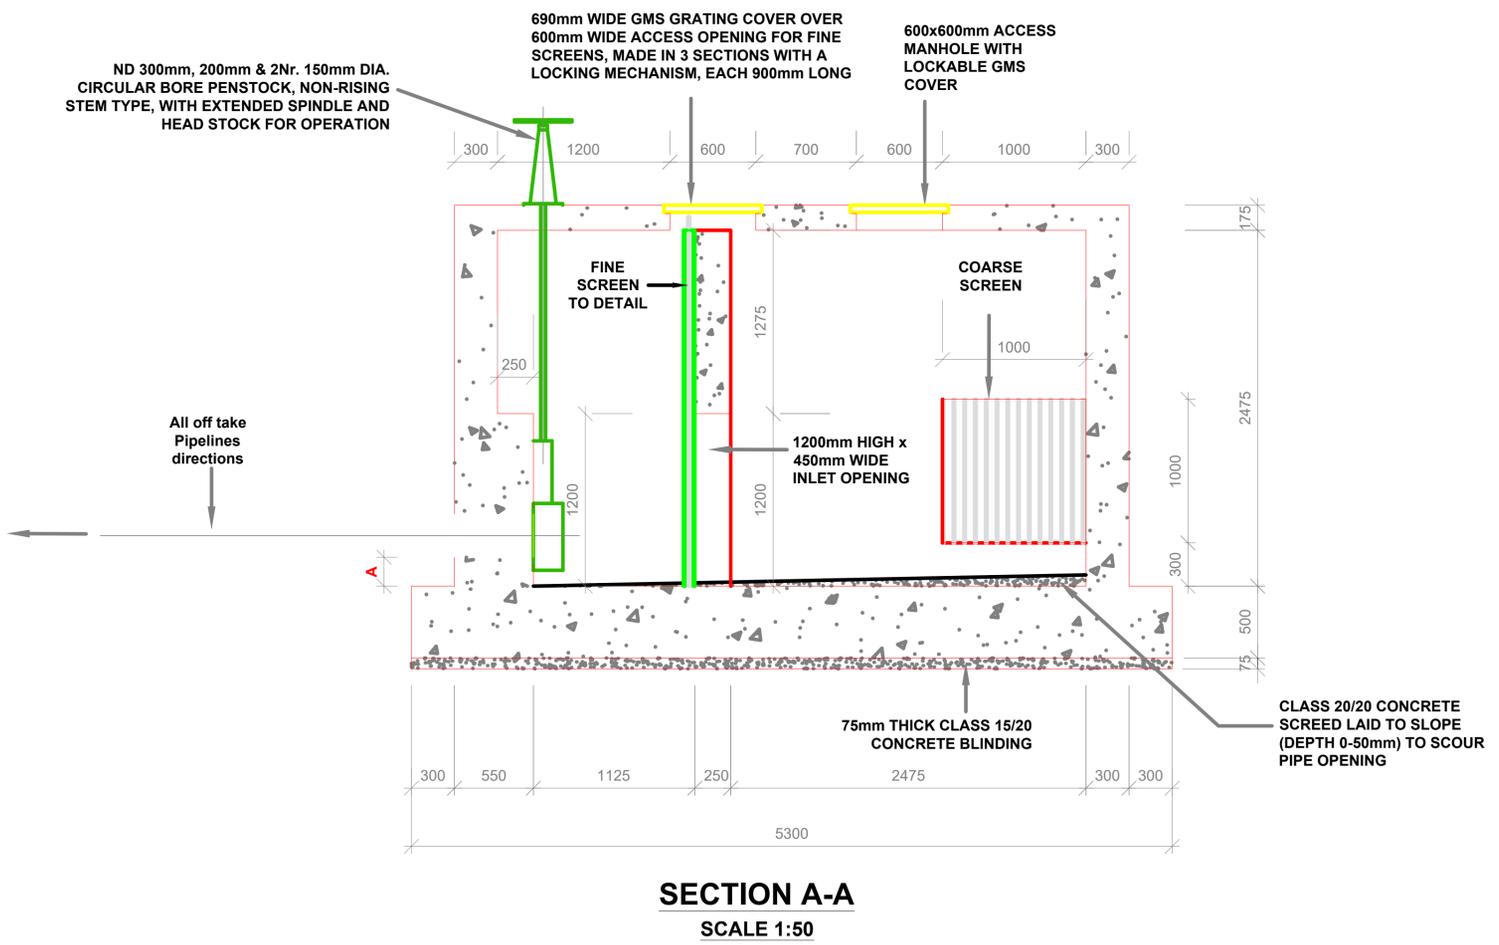

SECTION A-A
SCALE 1:50

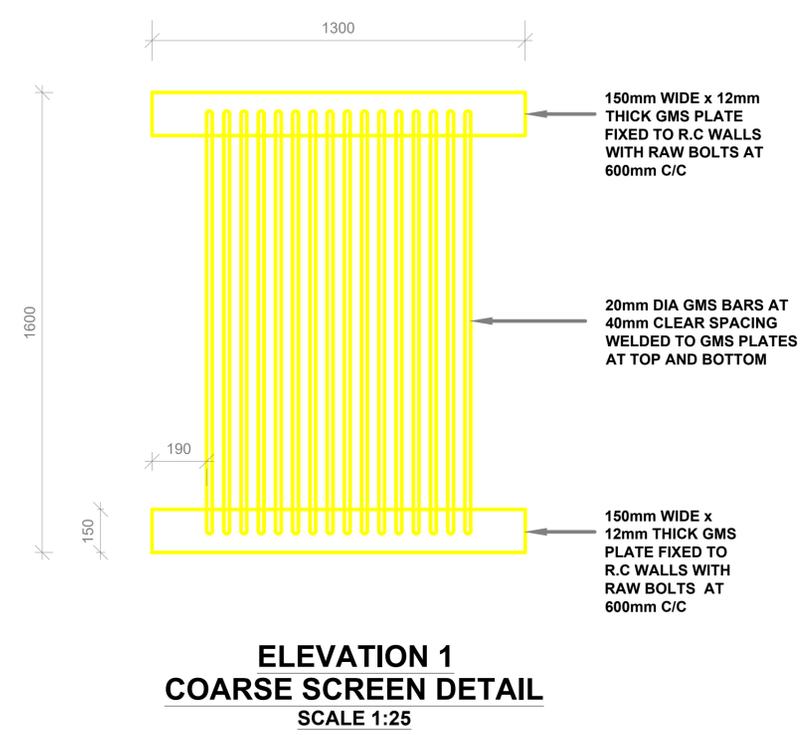

ELEVATION 1 COARSE SCREEN DETAIL
SCALE 1:25

CLIENT:

MATHIRA WATER & SANITATION COMPANY LTD.
 P.O. BOX 1981 - 10101
 KARATINA NYERI

PROJECT TITLE:
IMPROVEMENT OF WATER SUPPLY TO KIRIMUKUYU WARD - MATHIRA WEST SUB COUNTY

DESIGN FOR:
EXPANSION OF RAGATI OLD INTAKES SCREEN CHAMBER

DETAILS OF DRAWING:
INTAKE CHAMBER & COARSE SCREEN DETAILS

Designed by: MAWASCO	Drawn by:
Checked by:	Approved by:
Scale: AS SHOWN	Date: OCTOBER 2023
Job No.:	ACAD File:
DRG No. MAWASCO/INK/02	REV